

OWNER:

**PIEDMONT
 CENTER, LLC**
 2800 Coker Road
 Richmond, VA 23224

CLIENT:

CONSULTANTS:

PROFESSIONAL SEAL:

ISSUED	DATE
NO REVISION	DATE
REVISION	08-05-07
DESIGNED DRAWN BY:	
REVIEWED APPROVED BY:	2006-036
PROJECT NO:	
SCALE:	


THIS DOCUMENT, AND THE IDEAS AND DESIGN INCORPORATED HEREIN, AS AN INSTRUMENT OF PROFESSIONAL SERVICE, IS THE PROPERTY OF DUNNINGGROUP ARCHITECTS, LLC. IT IS TO BE COPIED OR USED, IN WHOLE OR IN PART, FOR ANY OTHER PROJECT WITHOUT THE WRITTEN ARCHITECTS, LLC.

SHEET TITLE:

**ADDRESSES
 PLAN**

SHEET NUMBER:

A-1

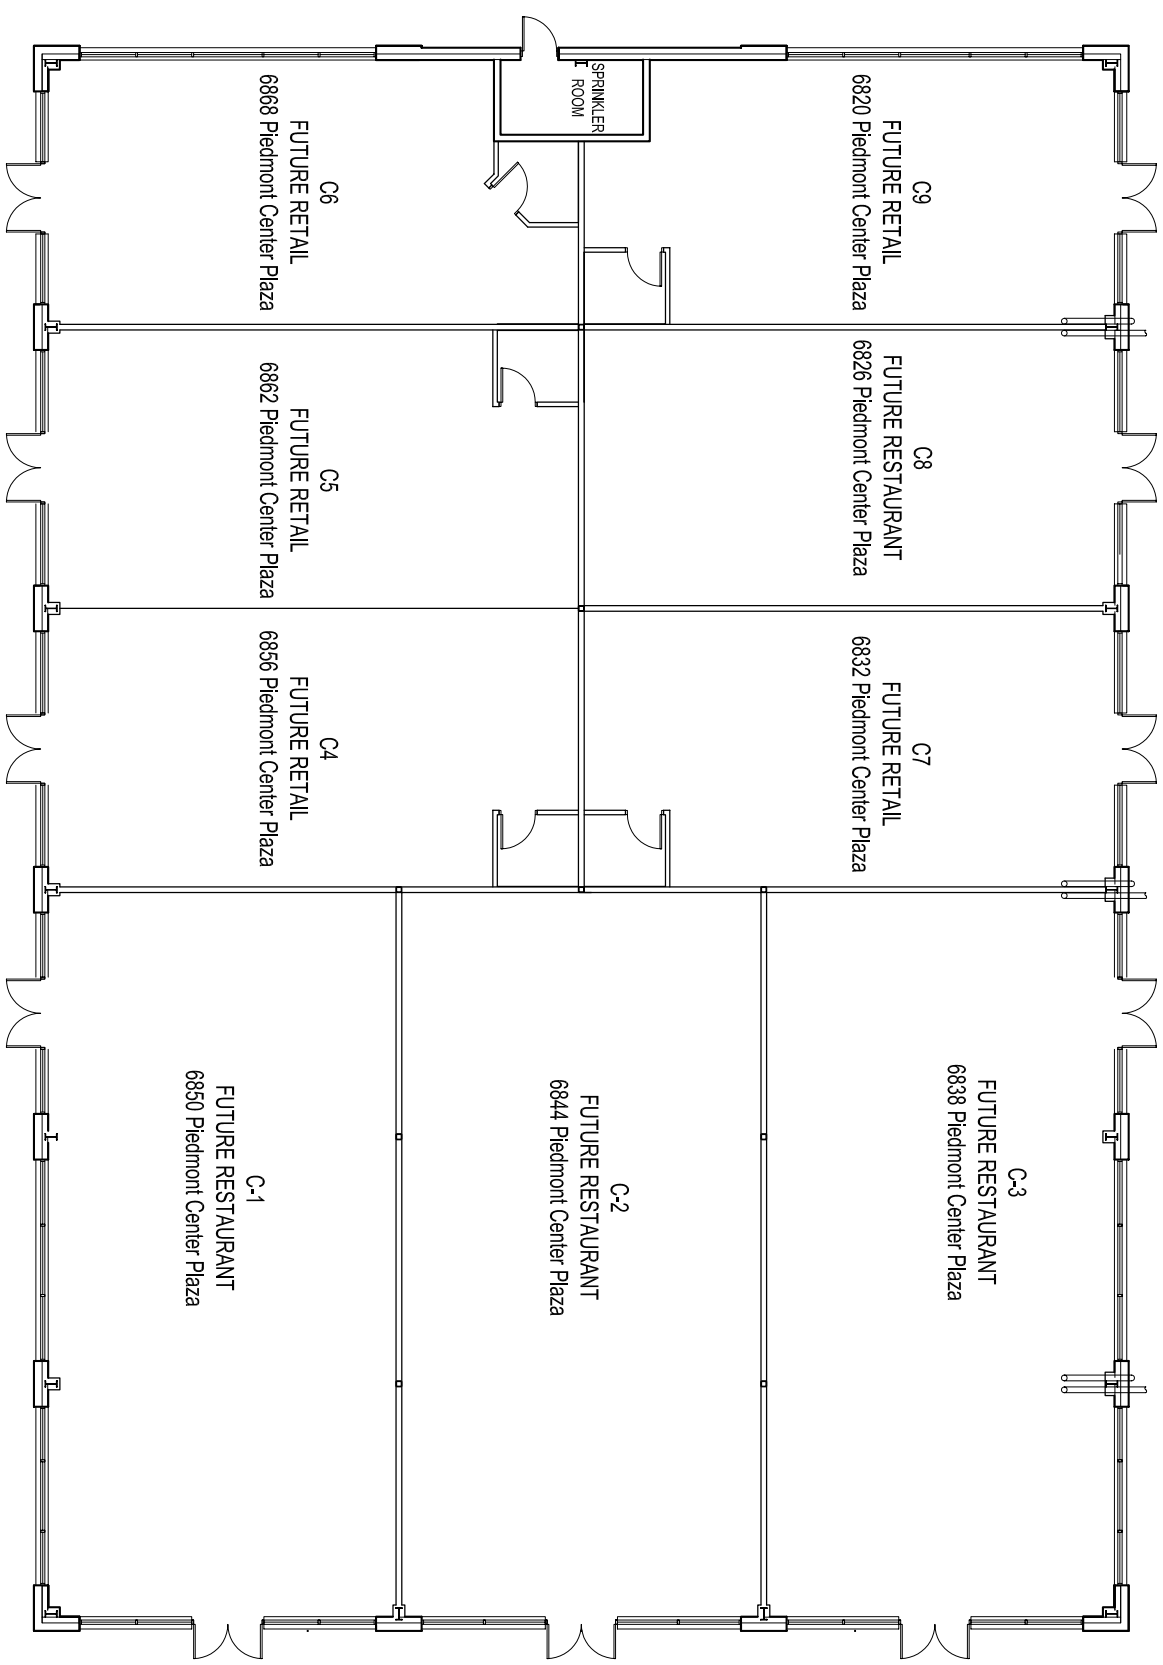

1
 A-1
 SCALE: 1/8"=1'-0"
PIEDMONT BUILDING "C": FLOOR PLAN