

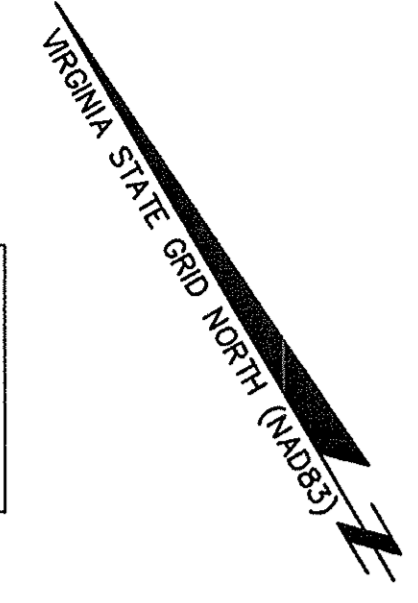


NOTE: NO USE SHALL BE MADE OF, NOR SHALL ANY DISTURBANCE, IMPROVEMENTS, OR MODIFICATIONS BE MADE IN THE PERMANENT CONSERVATION AREA FOR BMP CREDIT (PCA) WITHOUT SPECIFIC AUTHORIZATION FROM THE DEPARTMENT OF PUBLIC WORKS

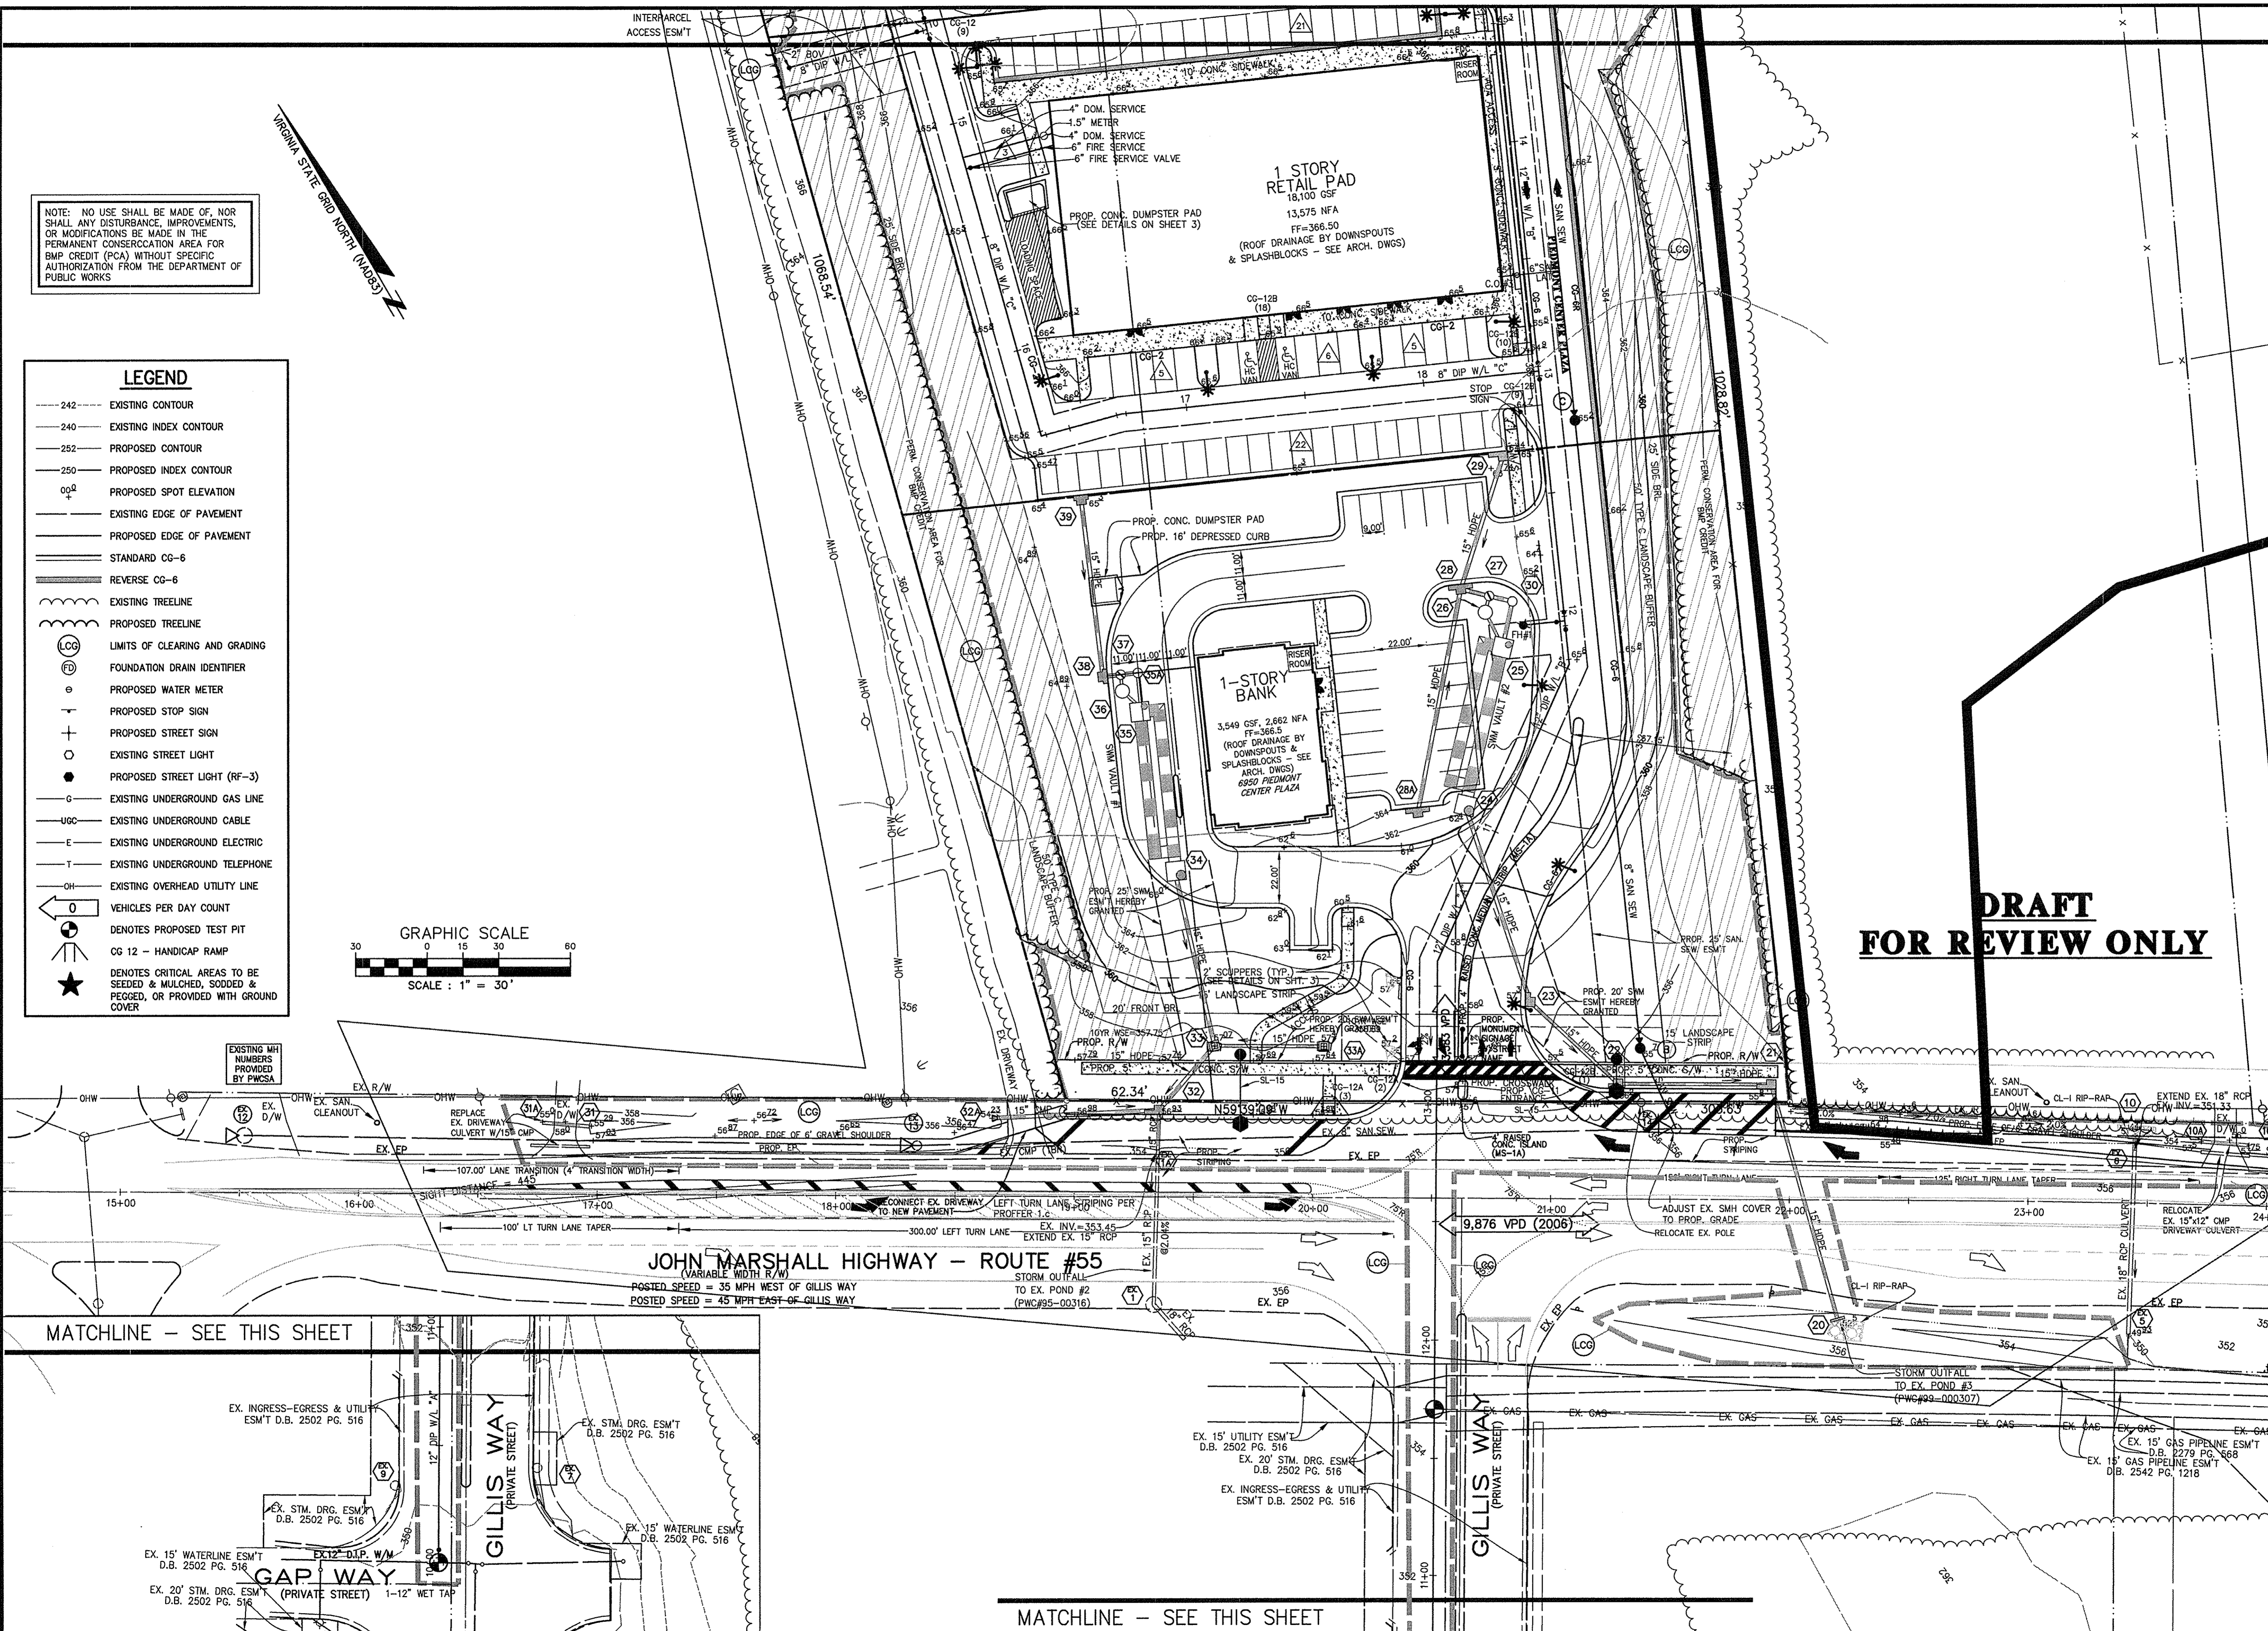

LEGEND	
---242---	EXISTING CONTOUR
---240---	EXISTING INDEX CONTOUR
---252---	PROPOSED CONTOUR
---250---	PROPOSED INDEX CONTOUR
00.0	PROPOSED SPOT ELEVATION
---	EXISTING EDGE OF PAVEMENT
---	PROPOSED EDGE OF PAVEMENT
---	STANDARD CG-6
---	REVERSE CG-6
---	EXISTING TREELINE
---	PROPOSED TREELINE
(LCG)	LIMITS OF CLEARING AND GRADING
(FD)	FOUNDATION DRAIN IDENTIFIER
o	PROPOSED WATER METER
+	PROPOSED STOP SIGN
+	PROPOSED STREET SIGN
o	EXISTING STREET LIGHT
o	PROPOSED STREET LIGHT (RF-3)
---	EXISTING UNDERGROUND GAS LINE
---	EXISTING UNDERGROUND CABLE
---	EXISTING UNDERGROUND ELECTRIC
---	EXISTING UNDERGROUND TELEPHONE
---	EXISTING OVERHEAD UTILITY LINE
0	VEHICLES PER DAY COUNT
o	DENOTES PROPOSED TEST PIT
CG 12	HANDICAP RAMP
★	DENOTES CRITICAL AREAS TO BE SEEDED & MULCHED, SODDED & PEGGED, OR PROVIDED WITH GROUND COVER

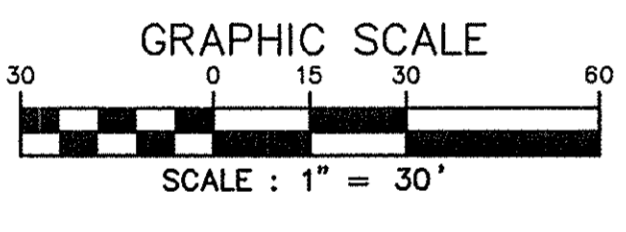


DRAFT FOR REVIEW ONLY

PRELIMINARY PLAN OF PROPOSED SITE PLAN REVISIONS

PIEDMONT CENTER

GAINESVILLE MAGISTERIAL DISTRICT
PRINCE WILLIAM COUNTY, VIRGINIA

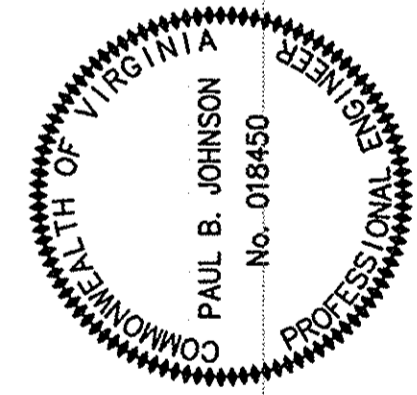

NO.	DATE	REVISION	APPROVED BY	DATE

DESIGN	DRAFT	APPROVED	SCALE
R/W	R/W	R/G	HORIZ. 1" = 30'
			VERT. N/A

SHEET	OF
1	2

FILE NO.	02-593-05
----------	-----------

CPJ Associates
Charles P. Johnson & Associates, Inc.
PLANNERS ENGINEERS LANDSCAPE ARCHITECTS SURVEYORS
3659 PENDER DRIVE SUITE 210 FAIRFAX, VIRGINIA 22030
(703)362-7555
FAX (703)273-8556

Plotted: 8/9/06 10:24 Acad Dwg: N: 02593.DWG:00-00602_RE:07070606.DWG/00-00-00700/00-00600